





Date: 09/01/2023 Author: VORM TRAFFIC Project: ROAD REHABILITATION

Comments:
HAMILTON ROAD, NEW GISBORNE
CLIENT: PRENDERGAST EARTHMOVING
CONTACT: ANDREW 0429 144 594

This plan is true and correct to Australian Standard 1742 and VicRoads Code of Practice 2010 to the best of our knowledge. This plan is authorized to be used only within the dates of the Memorandum of Authorisation.

DURING WORKS

COVER EXISTING SPEED SIGNS

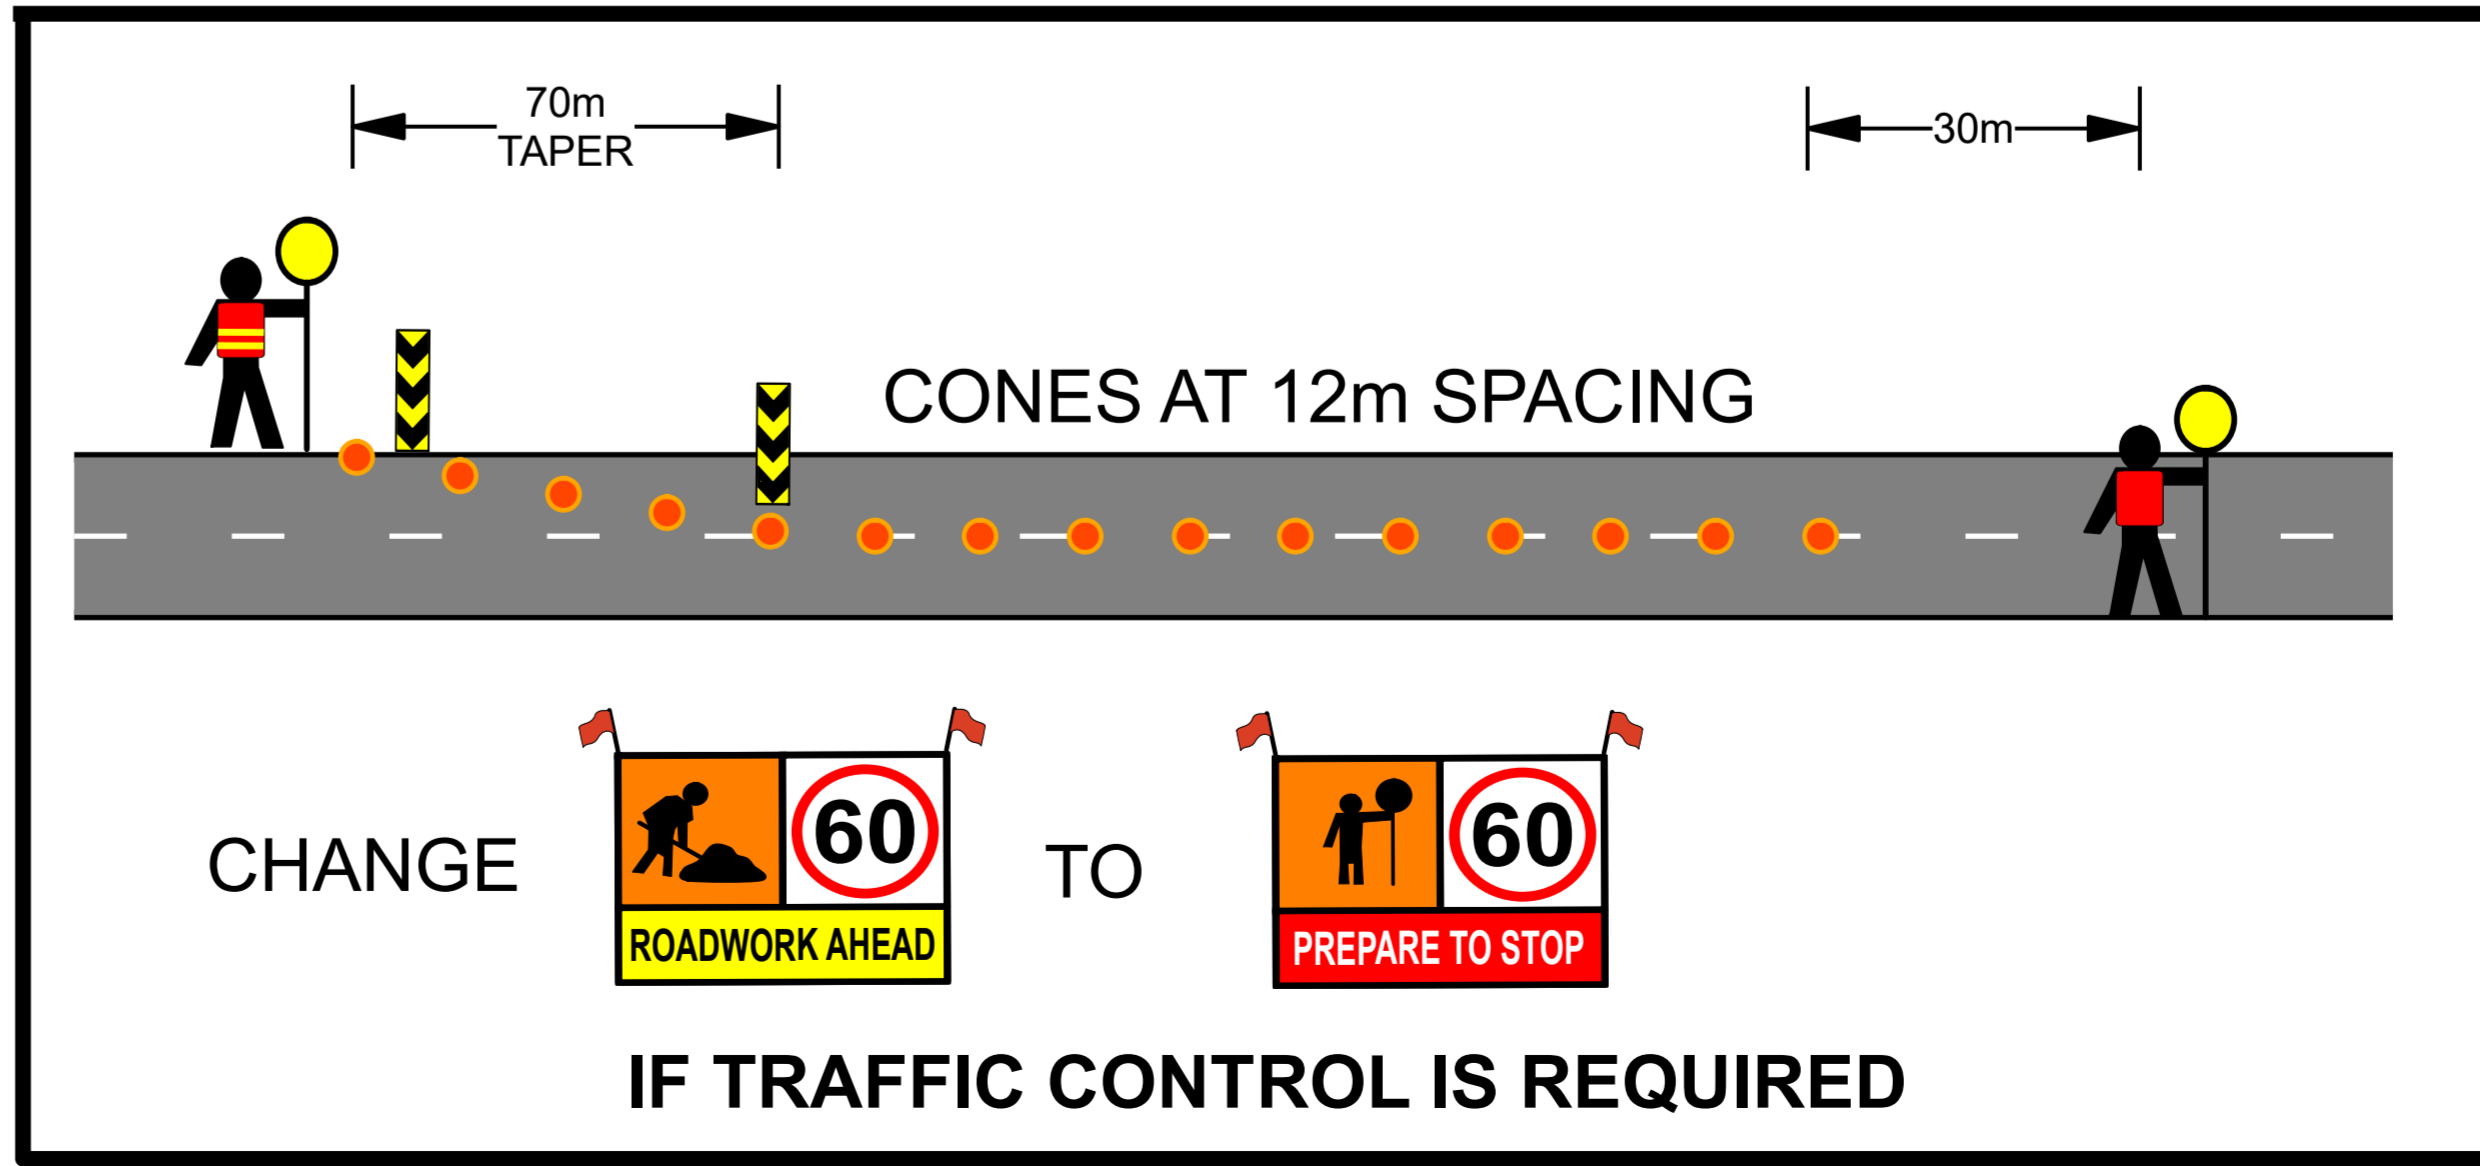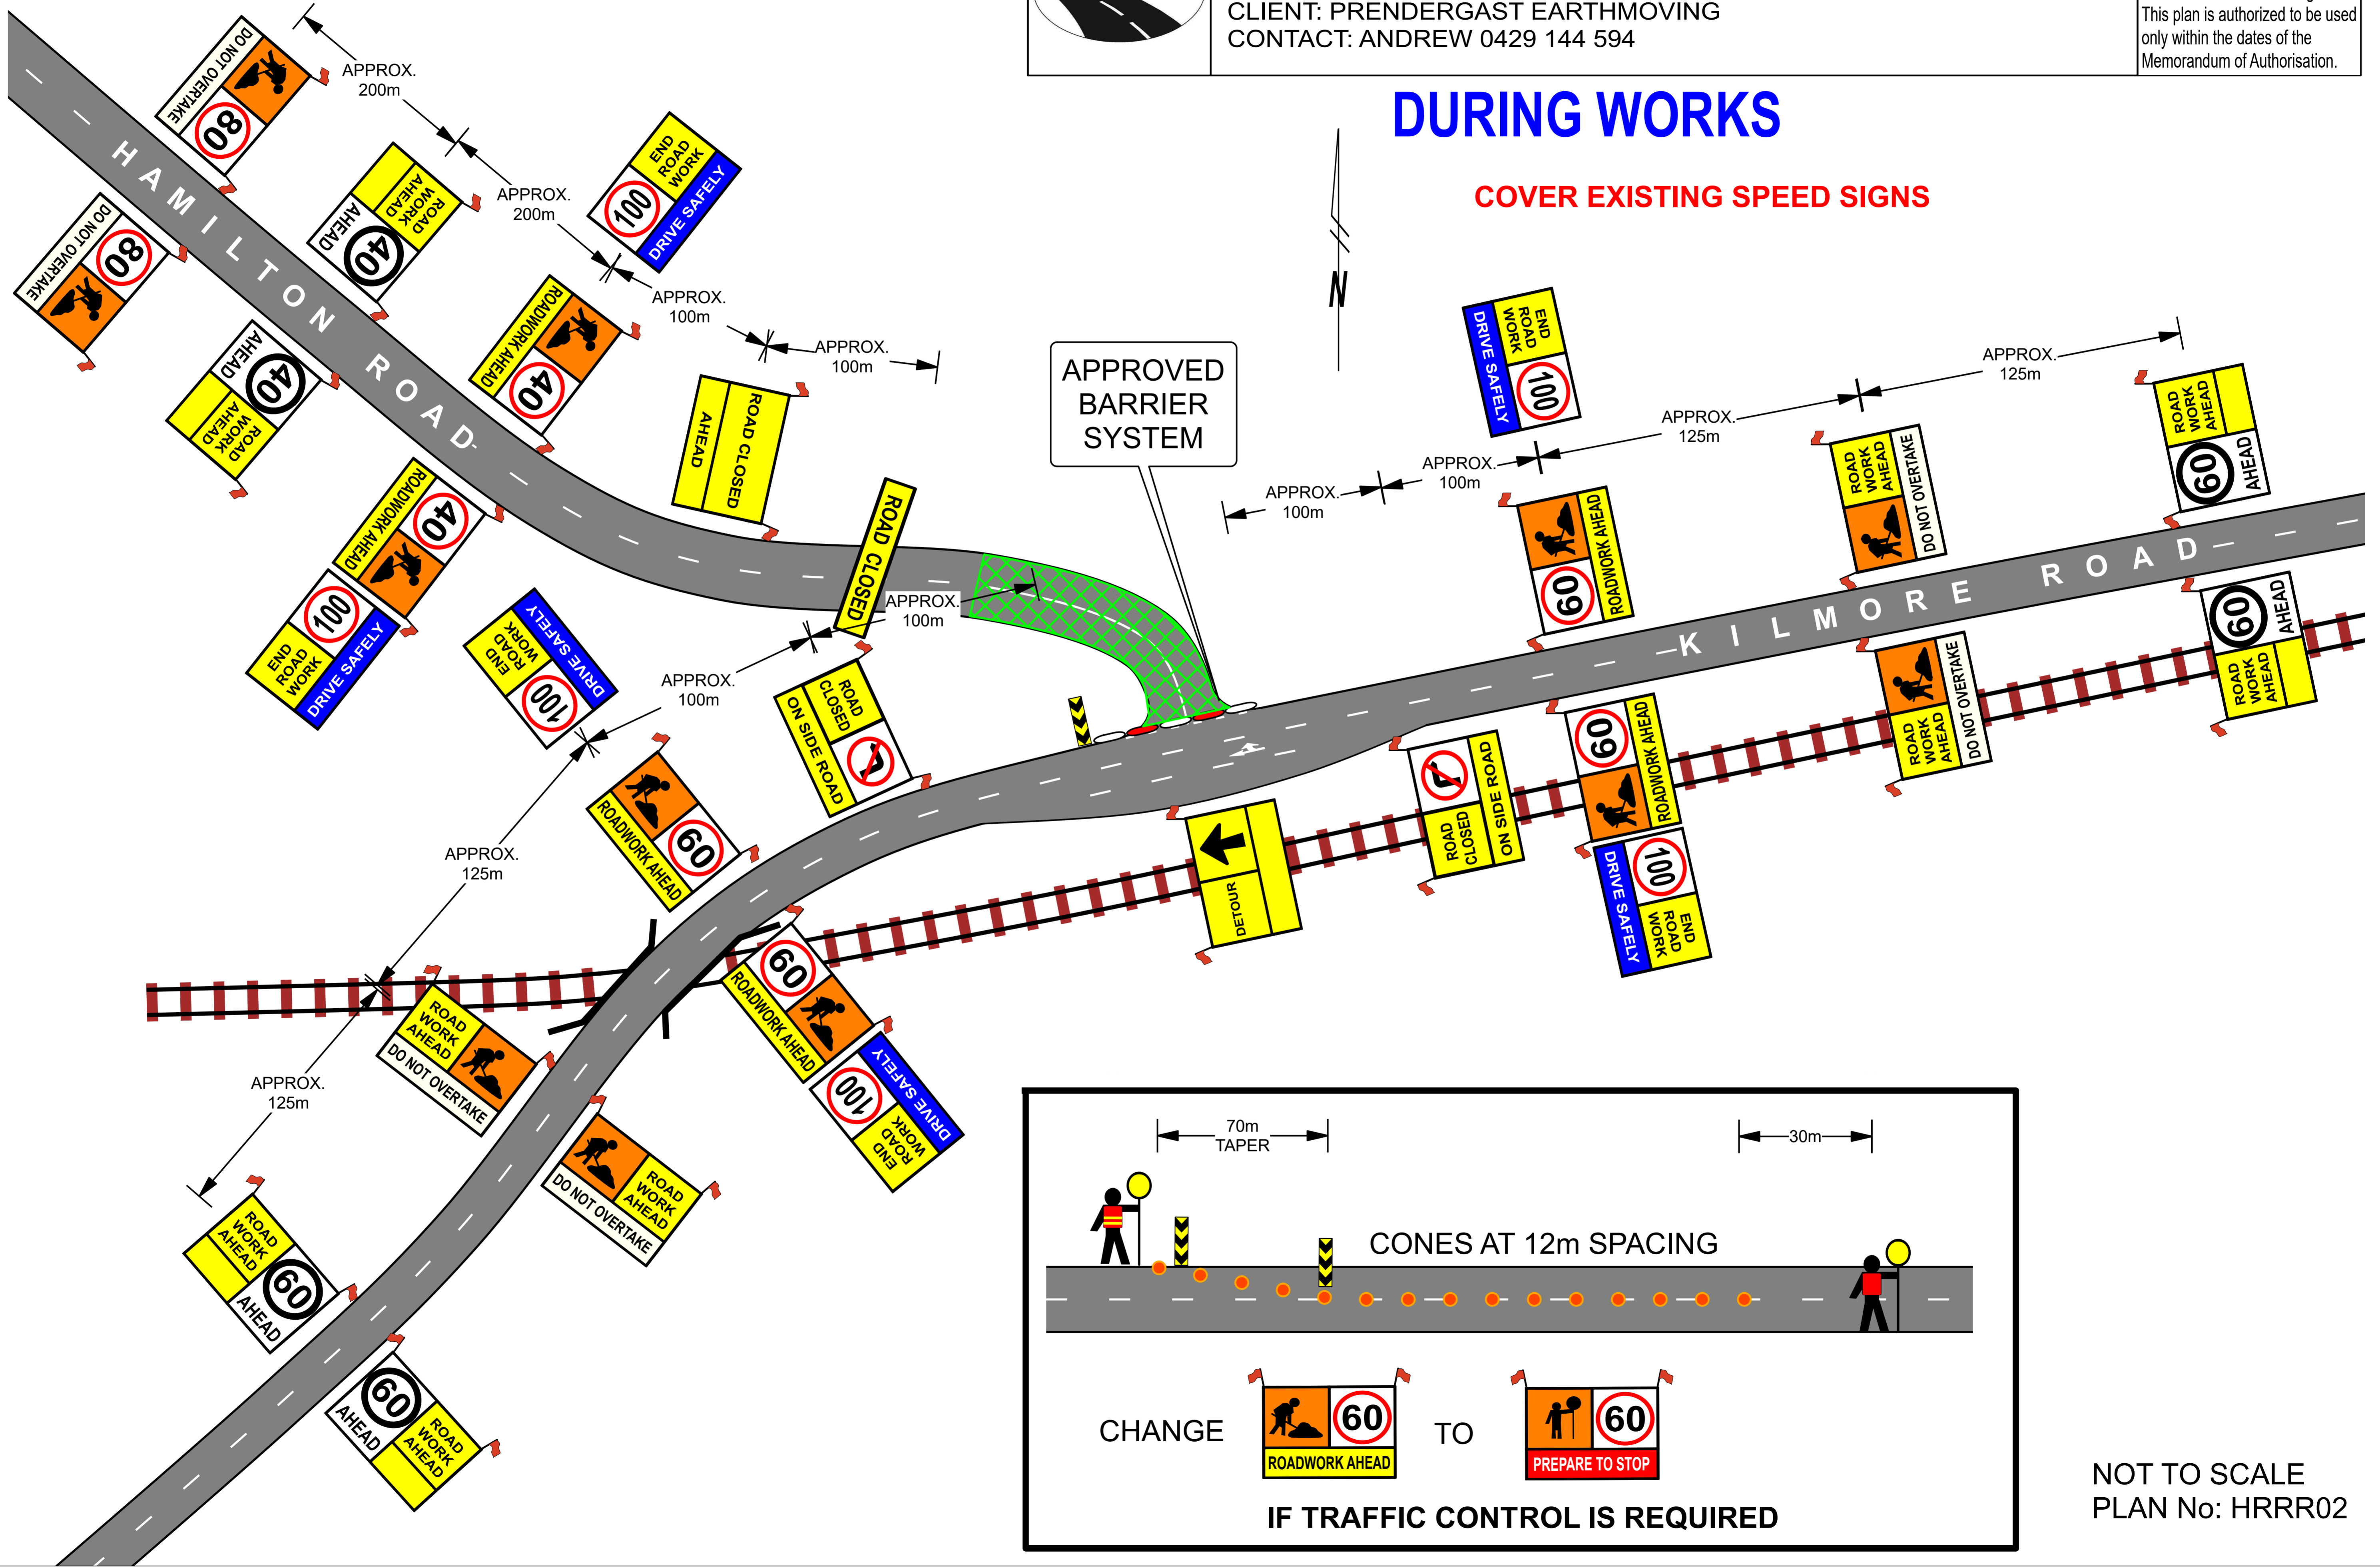

NOT TO SCALE
PLAN No: HRRR02